


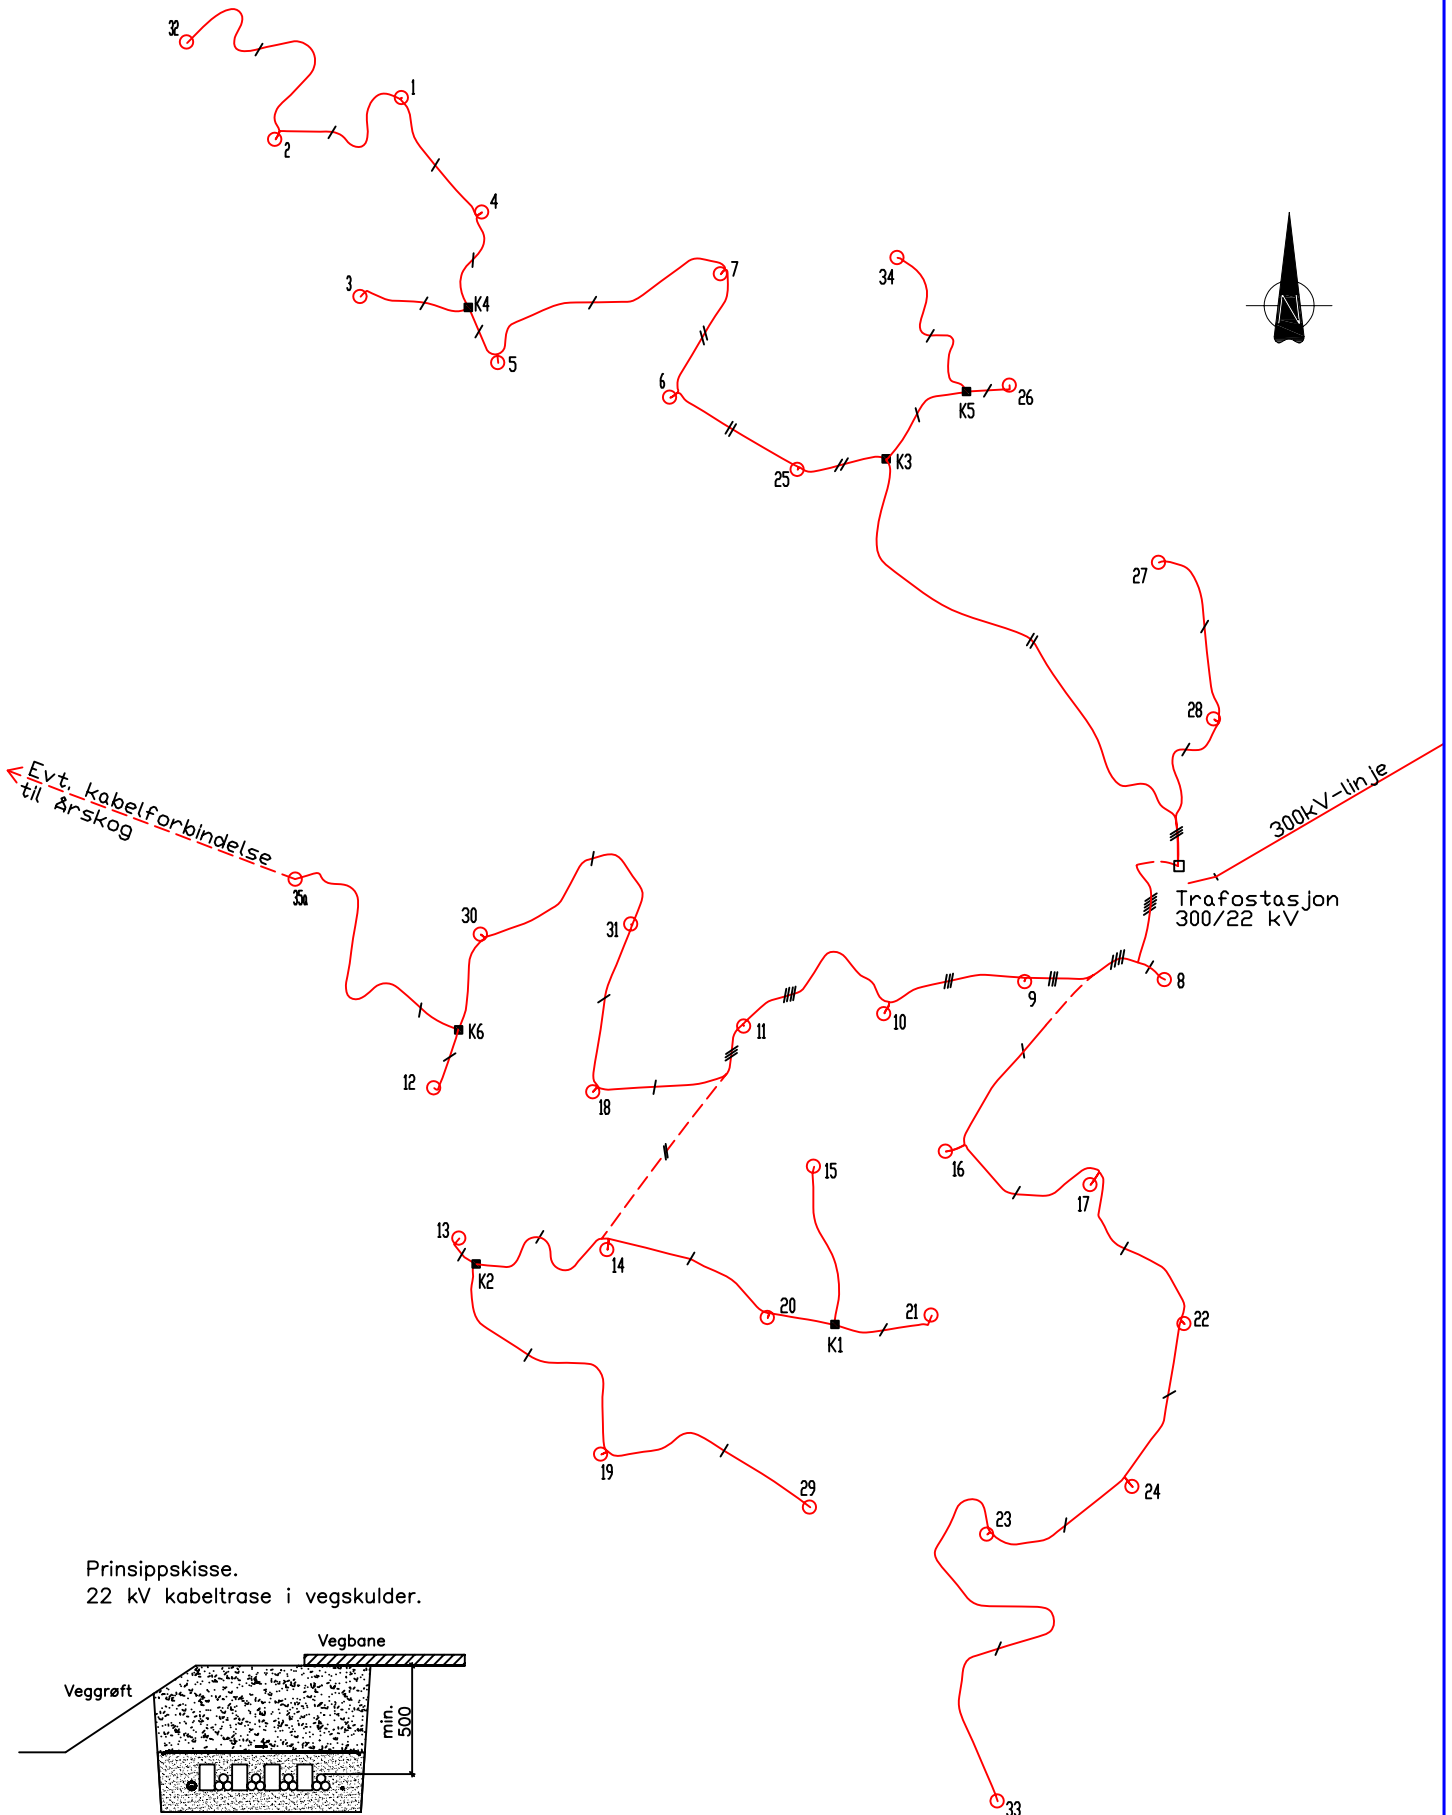

Tegn.nr.: A-9117	Dato: 14.10.05	Sign.: ND/poj	Kontr.:	Godkj.:
Målestokk: ~	Rev.dato:	Rev.nr.:	Sign.:	Godkj.:
	Rev.dato:	Rev.nr.:	Sign.:	Godkj.:
Beskr.:				

SYMBOL	TEGNFORKLARING
	Angivelse av ant. 22 kV-kabler i veg
	Angivelse av ant. 22 kV-kabler i terreng
	Vindturbin
	22 kV koblingskasse

MIDTFJELLET VINDKRAFT AS
Midtfjellet Vindpark
Oversikt 22 kV-kabler i vindmøllepark



Prinsippskisse.
22 kV kabeltrase i vegskulder.

